

Valley Stream Thirteen Union Free School District

Phase 1 – Roof Replacement / Chimney Reconstruction
August 2016 Progress Report



PARK EAST
CONSTRUCTION
CORP.



VALLEY STREAM 13
SCHOOL DISTRICT



Valley Stream Thirteen Union Free School District
Phase 1 – Roof Replacement/ Chimney Reconstruction Project
August 2016

Willow Elementary

Roof Replacement : BBR CONTRACTING

- Removal of existing roofing system / abatement complete
- New roofing system / including new wood blocking complete
- Window repair due to dumpster damage complete- new unit ventilator ordered- BBS structural engineer reviewed damage and determined no structural damage was caused to the building
- Exterior edge / fascia installation in progress


Chimney Reconstruction : PELLA CONSTRUCTION

- Demolition of existing chimney (top 8' feet) complete
- Installation of new fire brick and face brick complete
- Installation of new stainless steel chimney cap complete
- Replacement of existing concrete entry pad complete



Valley Stream Thirteen Union Free School District Phase 1 – Roof Replacement/ Chimney Reconstruction Project August 2016

Willow Elementary

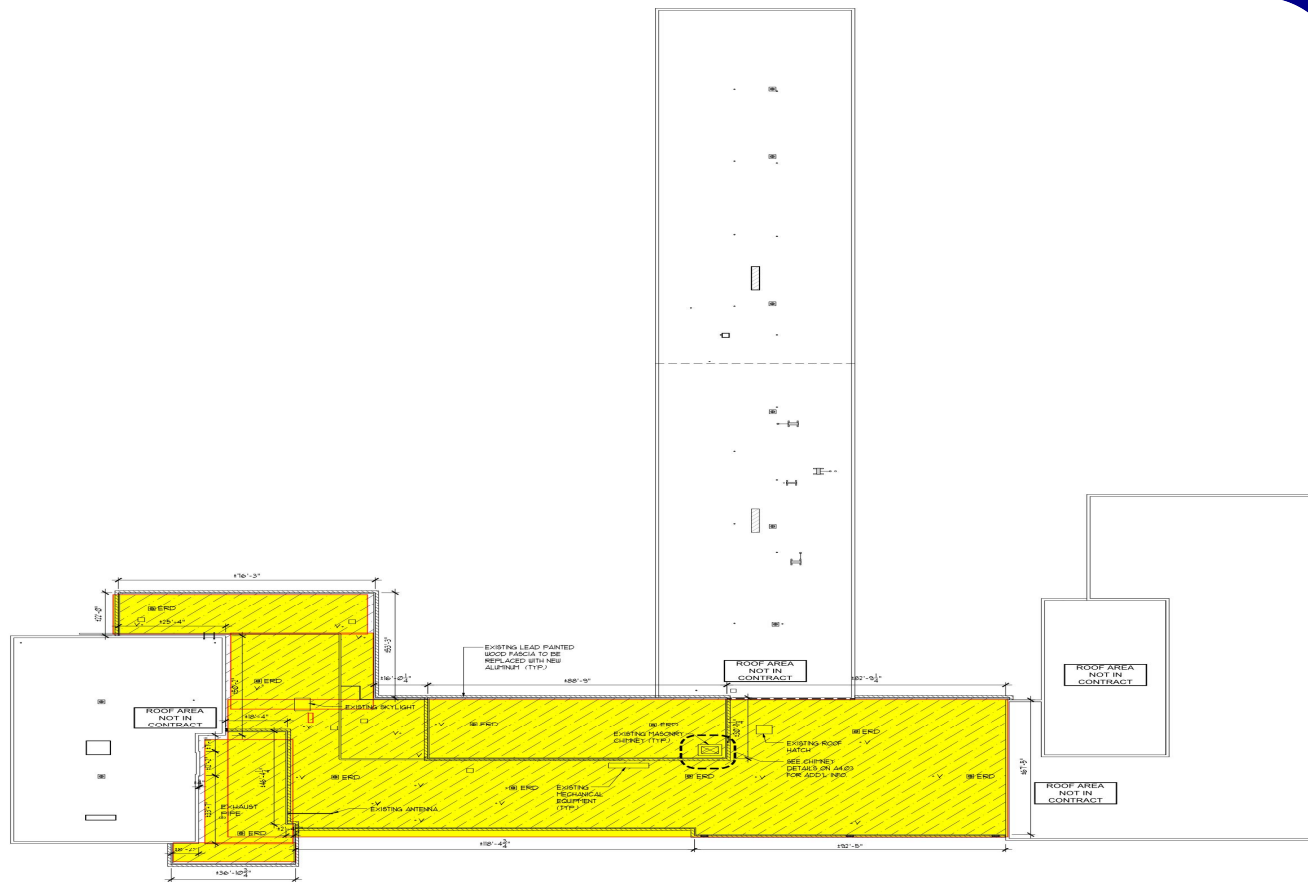

WILLOW ROAD ROOF DEMOLITION and ABATEMENT PLAN

SCALE: N.T.S.



Valley Stream Thirteen Union Free School District
Phase 1 – Roof Replacement/ Chimney Reconstruction
August 2016

Howell Elementary

Roof Replacement : BBR CONTRACTING

- Removal of existing roofing system / abatement complete
- New roofing system/ including new wood blocking complete
- Installation of new thru wall flashing at gym complete
- Exterior perimeter fascia blocking complete


Chimney Reconstruction : PELLA CONTRACTING

- Demolition of existing chimney (top 6' feet) complete
- Installation of new fire brick and face brick complete
- Installation of new stainless steel chimney cap complete
- Replacement of existing concrete entry pad complete



Valley Stream Thirteen Union Free School District Phase 1 – Roof Replacement/ Chimney Reconstruction August 2016

Howell Elementary

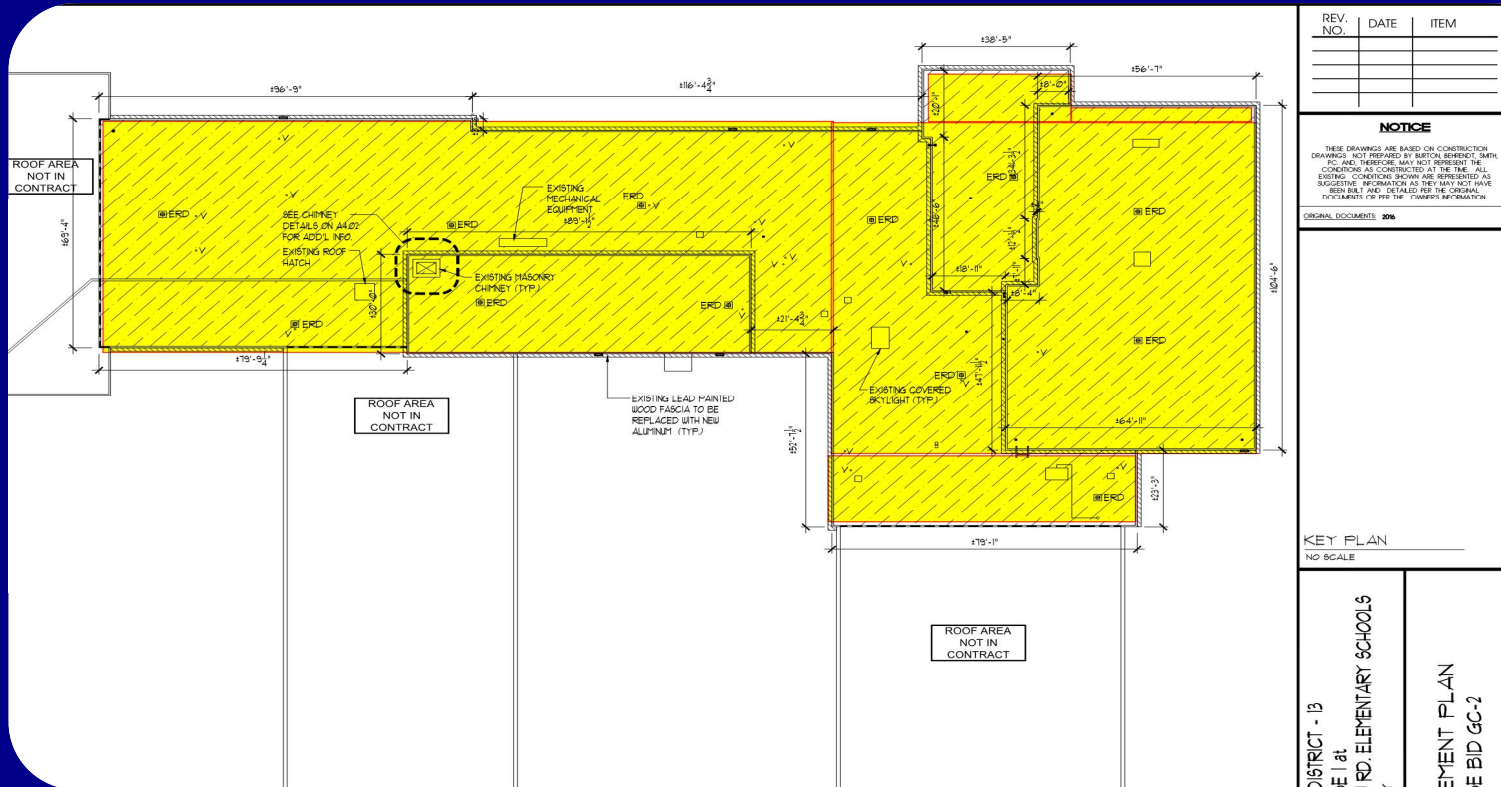



Valley Stream Thirteen Union Free School District
Phase 1 – Roof Replacement / Chimney Reconstruction
August 2016

Dever Elementary

Roof Replacement: BBR CONTRACTING

- Canopy demo/ abatement complete
- Base roof ply installed
- Top cap sheeting to be completed by 8/26/2016


Chimney Reconstruction: Pella Construction

- Demolition of existing chimney (top 18' feet) complete
- Installation of new fire brick and face brick complete
- Installation of new stainless steel chimney cap complete
- One of two concrete entry pads has been replaced. Last entry pad replacement to be complete on or before 8/26/2016



Valley Stream Thirteen Union Free School District Phase 1 – Roof Replacement / Chimney Reconstruction August 2016

Dever Elementary

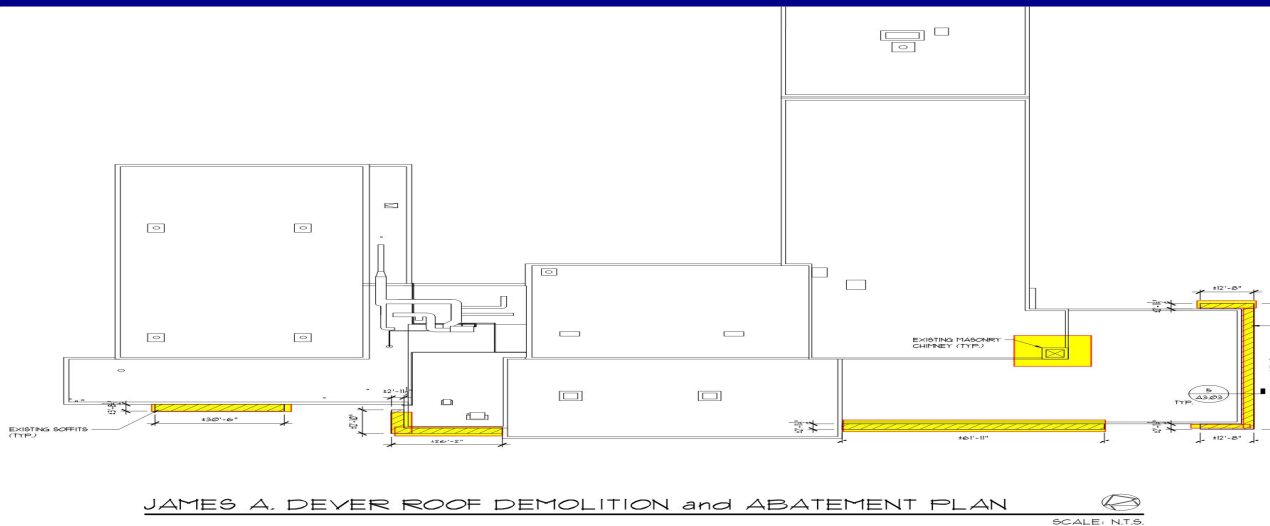



Valley Stream Thirteen Union Free School District
Phase 1 – Roof Replacement/ Chimney Reconstruction
August 2016

Wheeler Elementary

Roof Replacement : BBR CONTRACTING

- Mobilization / abatement scheduled to begin 8/17/2016
- Roof replacement complete (weather permitting 9/1/2016)

Chimney Reconstruction : PELLA CONTRACTING

- Demolition of existing chimney 85% complete (top 18' feet)
- Installation of fire brick and exterior face brick to be complete by 8/29/2016
- Chimney cap installation by 9/2/2016




Valley Stream Thirteen Union Free School District

Phase 1 – Roof Replacement/ Chimney Reconstruction

August 2016

Wheeler Elementary

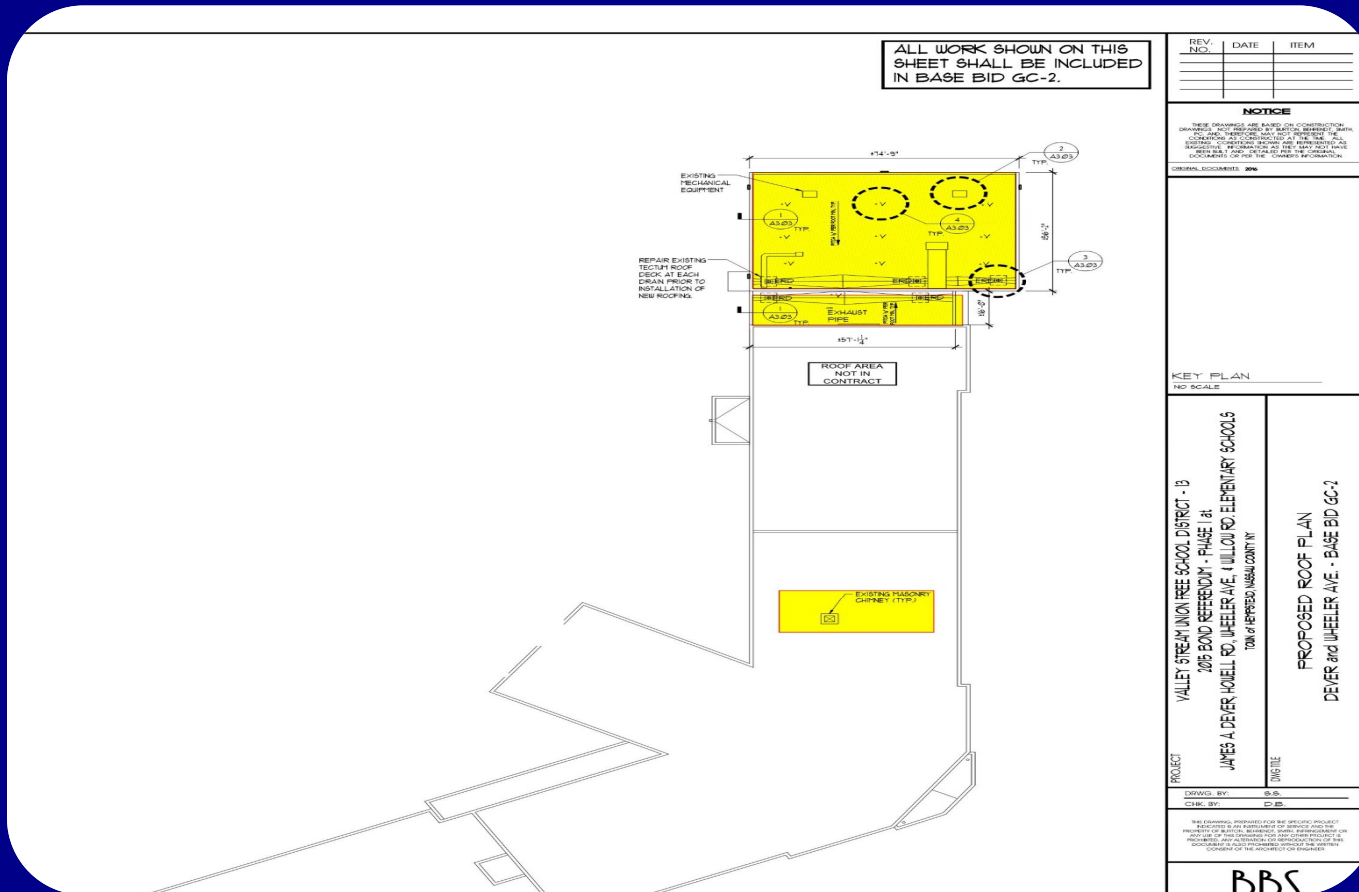



PARK EAST CONSTRUCTION CORP.